







Map Legend


- Study Space
- Male & Female Showers
- Male & Female Toilets
- Staff only areas
- Canteen
- Reception
- Main Staircase
- MTU Careers Office
- Main Entrances & Exits
- Lift
- Emergency Stairs & Exits
- Classrooms/ Lecture Theatres
- Student Lockers

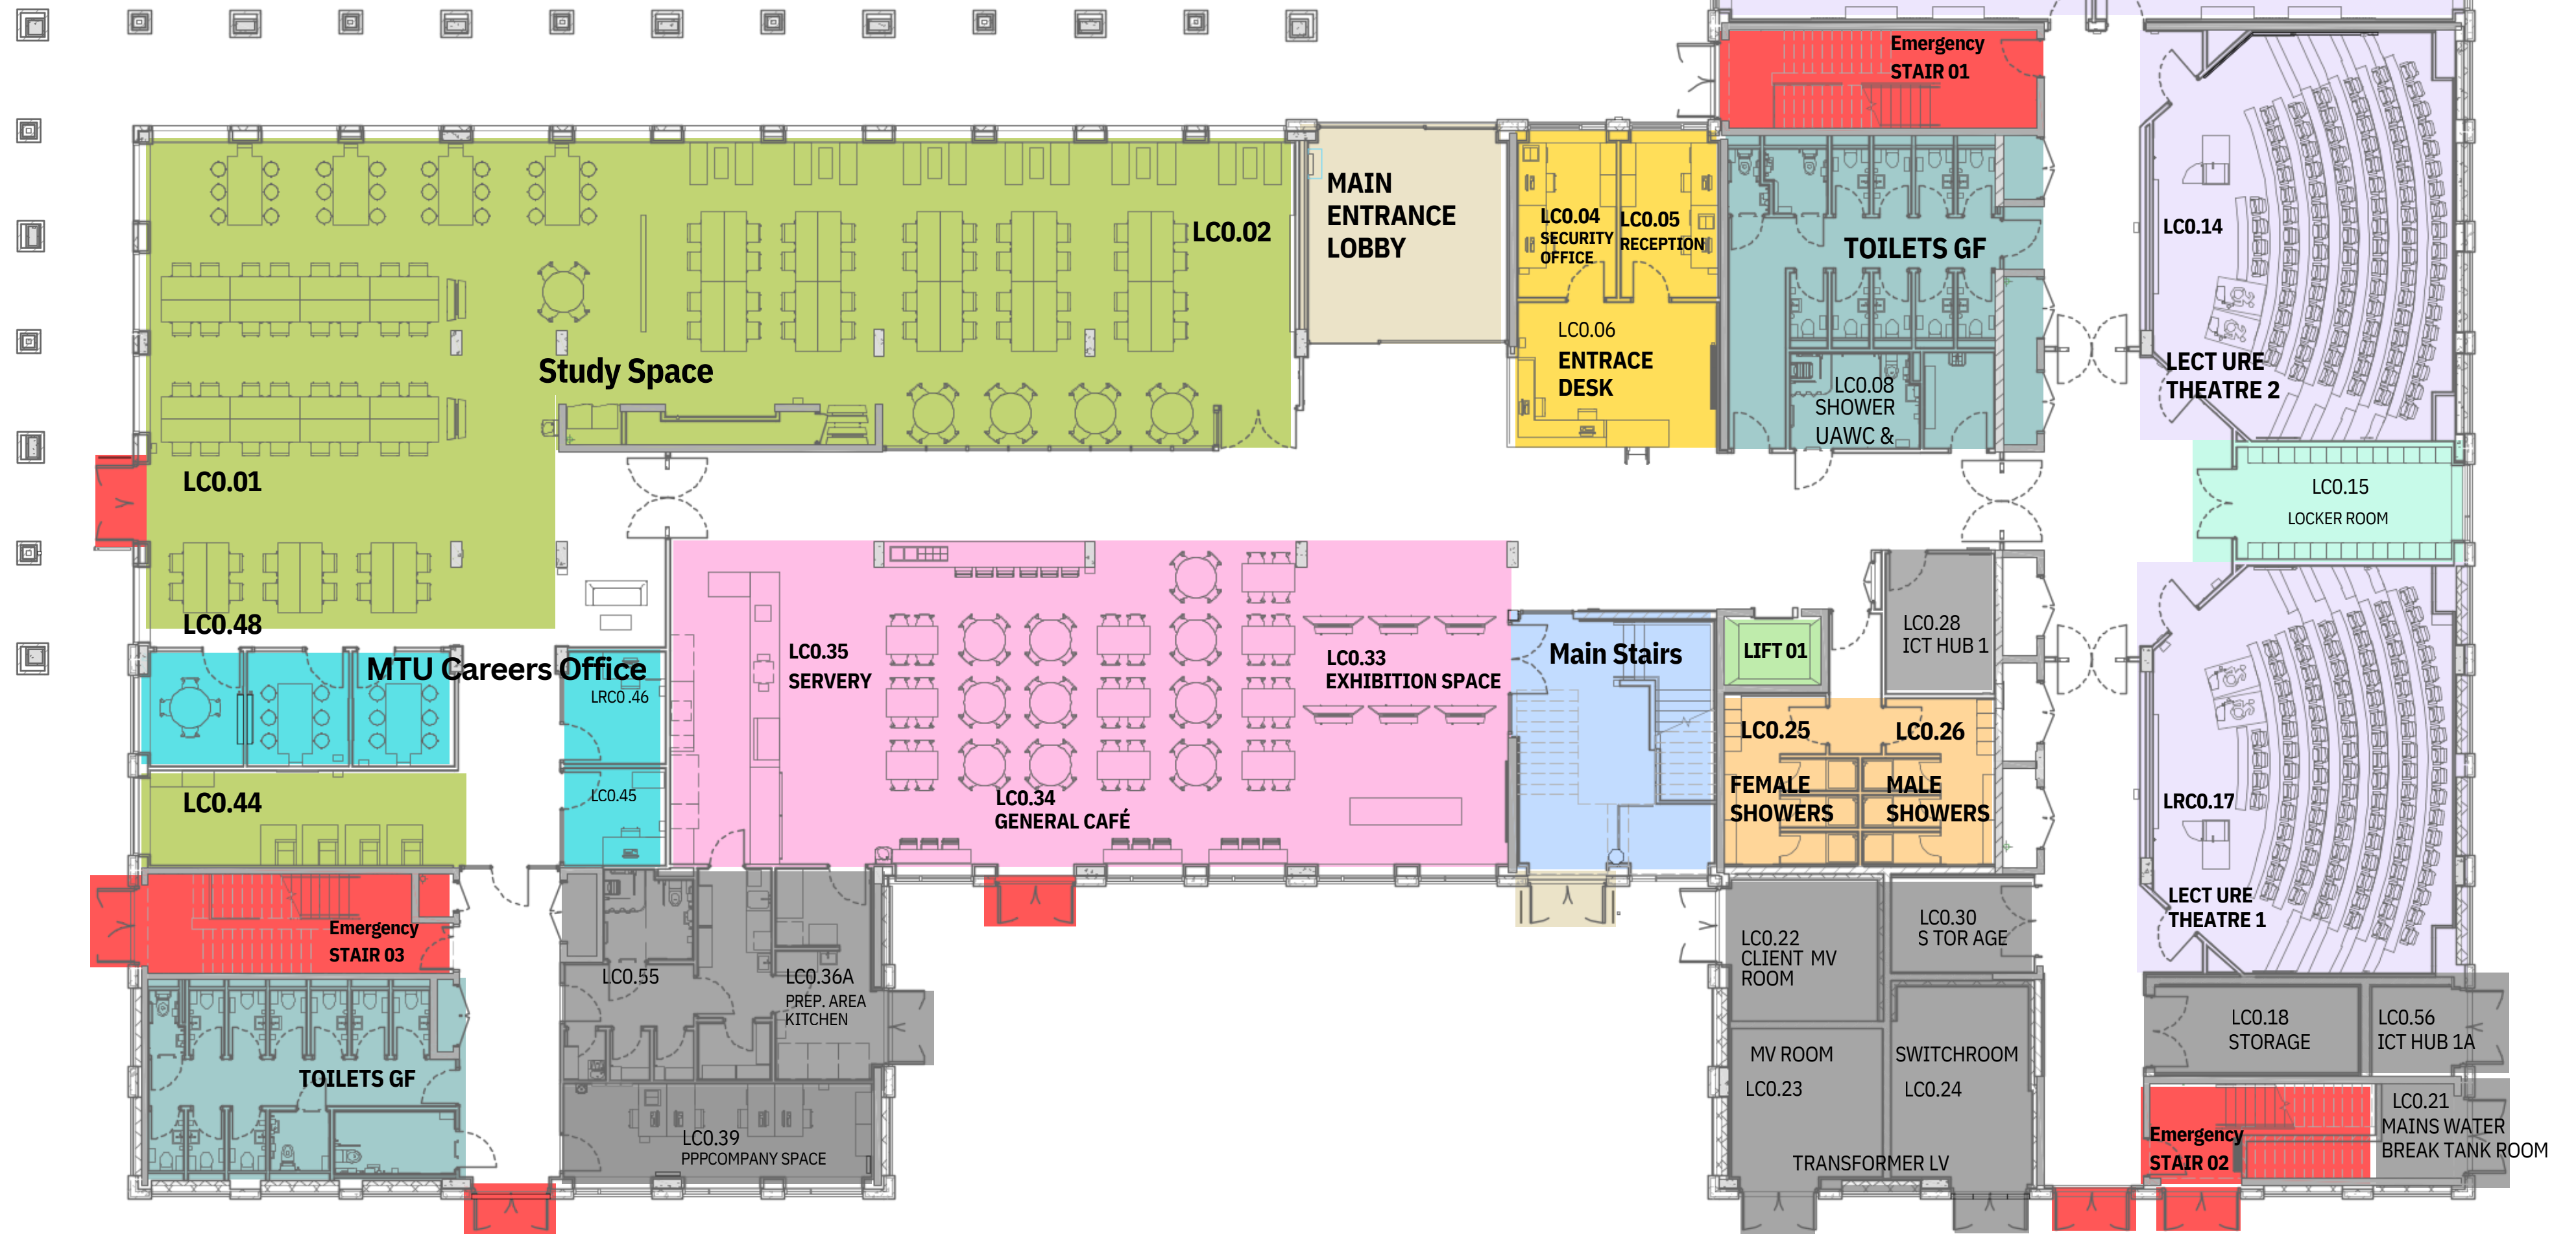

MTU LE CHÉILE GROUND FLOOR PLAN

Map Legend


- | | | | | | |
|---|--------------------------|---|------------------------------|--|--------------------------|
|  | Study Space |  | Academic Learning Centre |  | Staff only areas |
|  | AnSEO Offices |  | Quiet Room |  | Main Staircase |
|  | AnSEO Study Hubs |  | Male & Female Toilets |  | Lift |
|  | Emergency Stairs & Exits |  | Classrooms/ Lecture Theatres |  | Open Access/ IT Services |

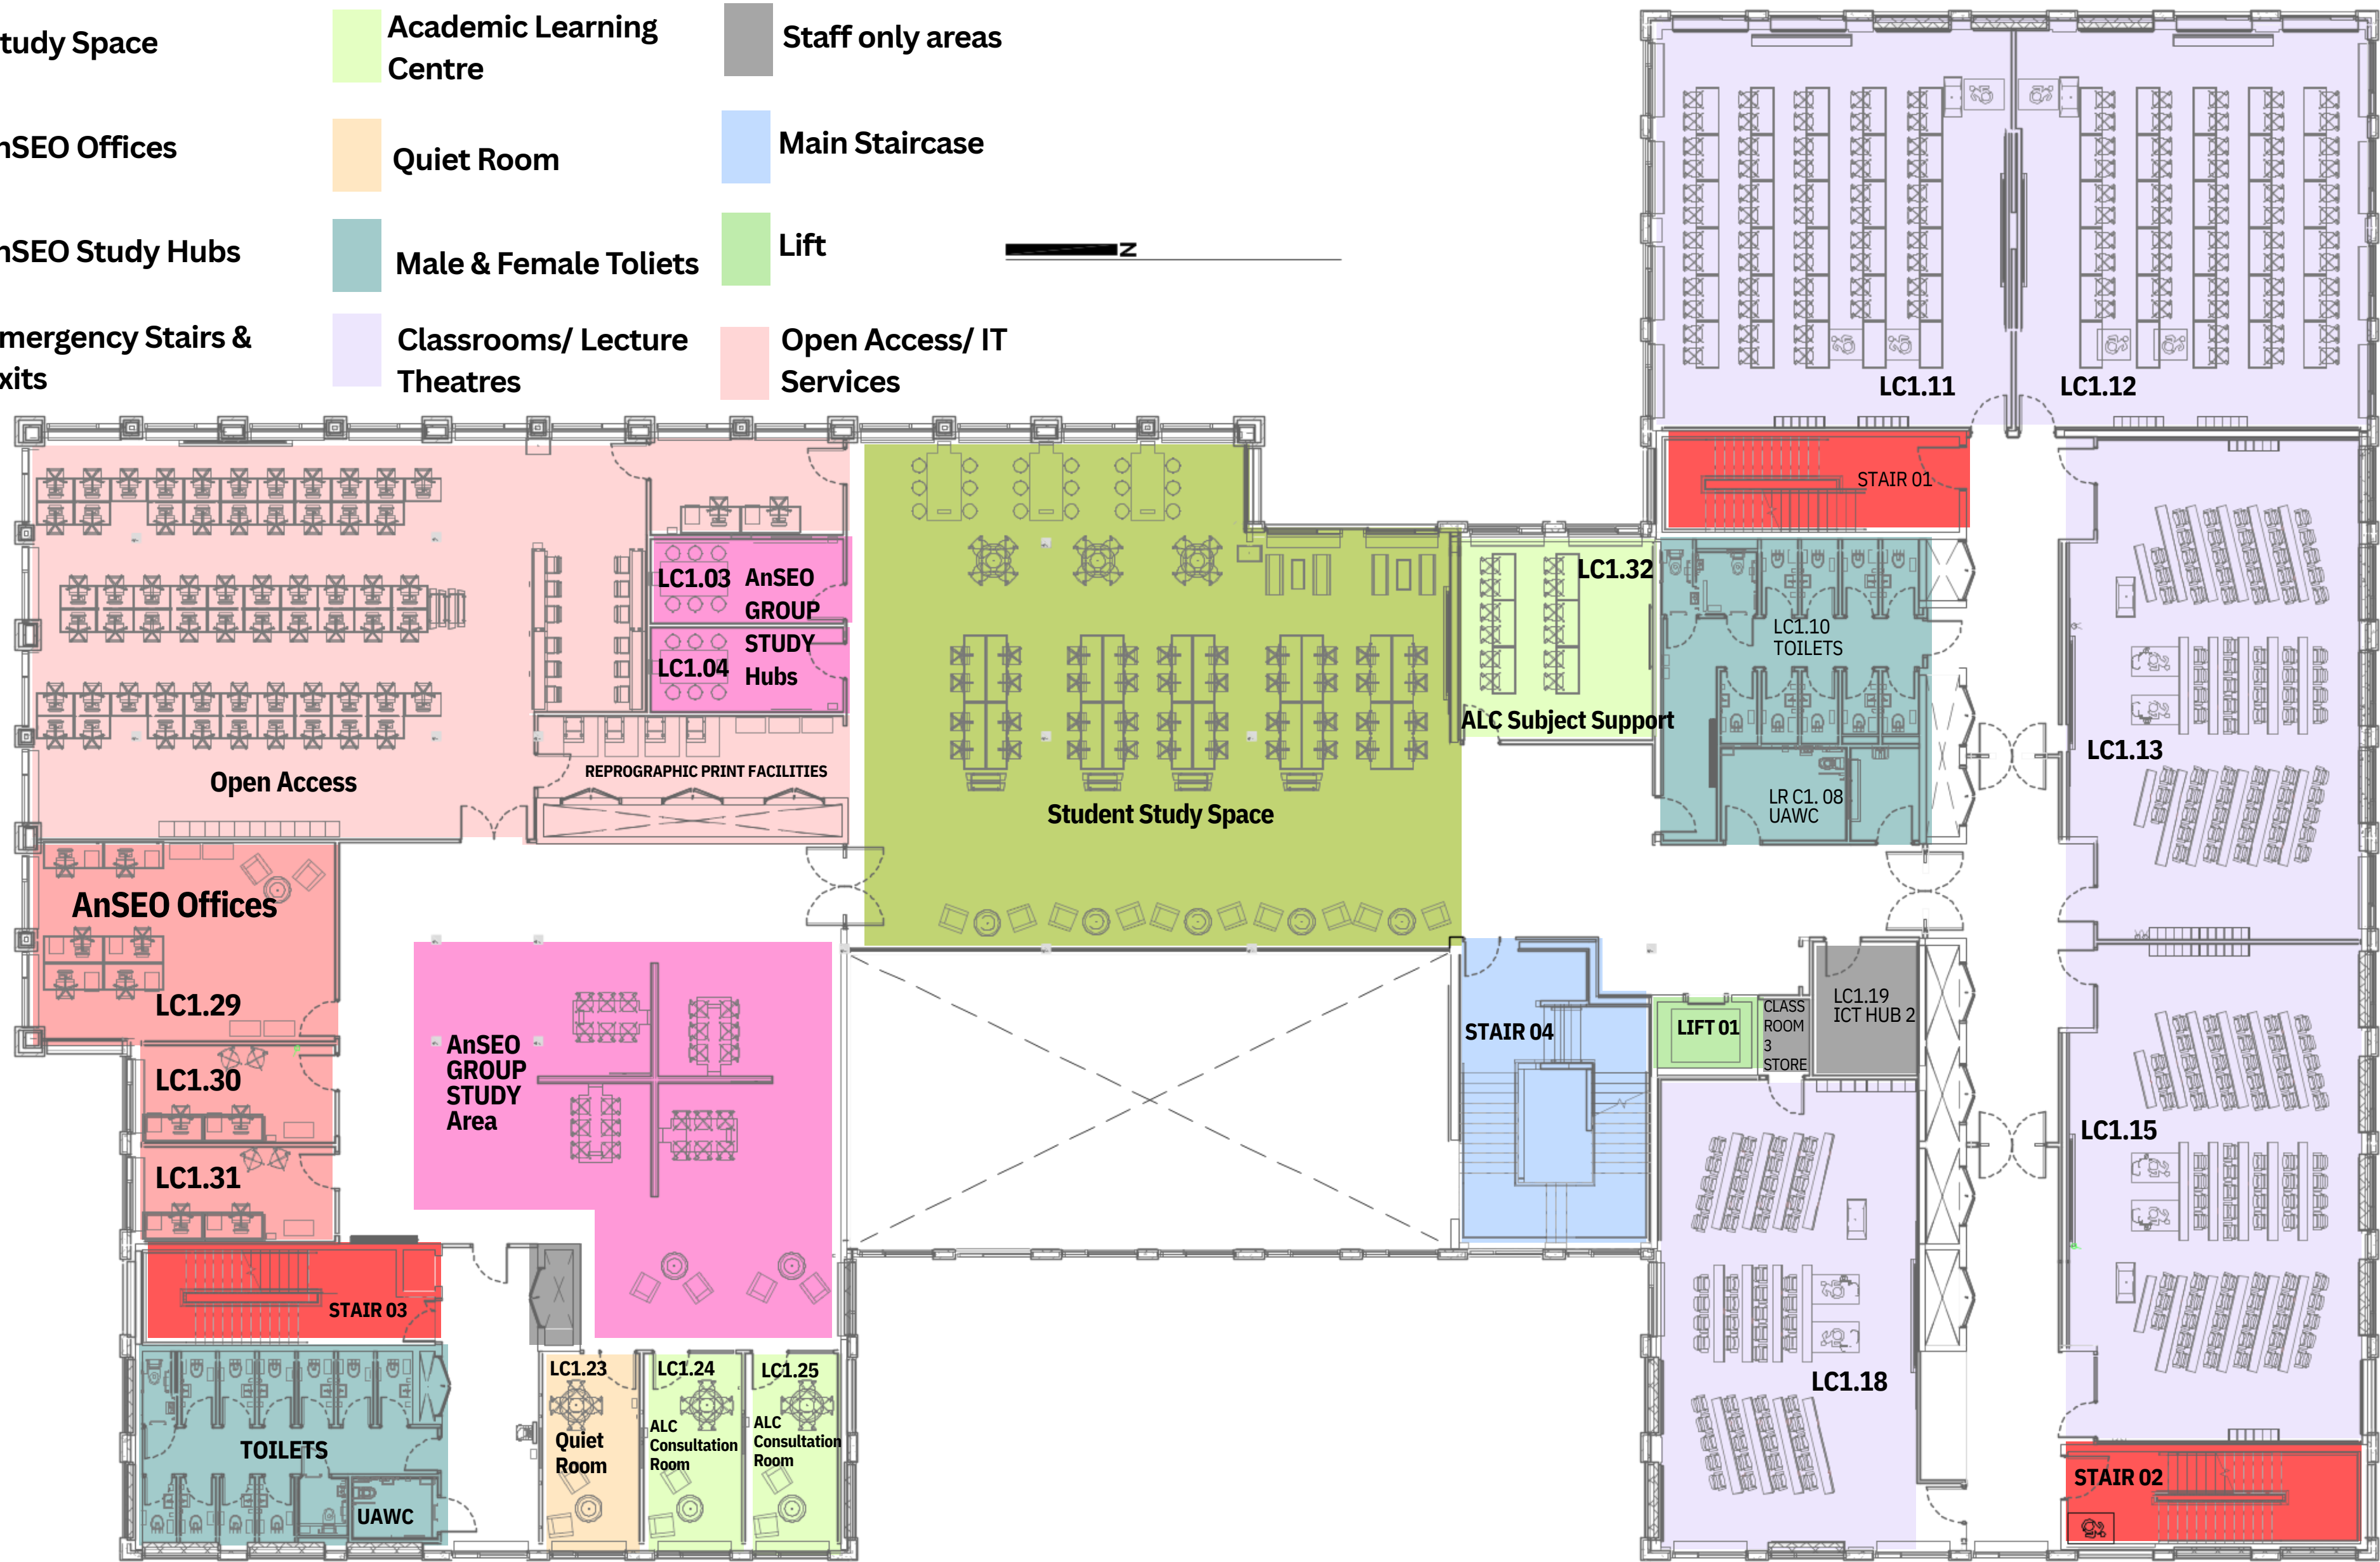

MTU LE CHÉILE FIRST FLOOR PLAN

scale 1:200 @ A3

- Study Space
- Staff Offices
- Postgraduate Area
- Lift
- Student Social Space
- Seminar Rooms
- Staff Resources
- Male & Female Toilets
- Staff Meeting Rooms
- Emergency Stairs & Exits
- Main Staircase
- Staff only areas

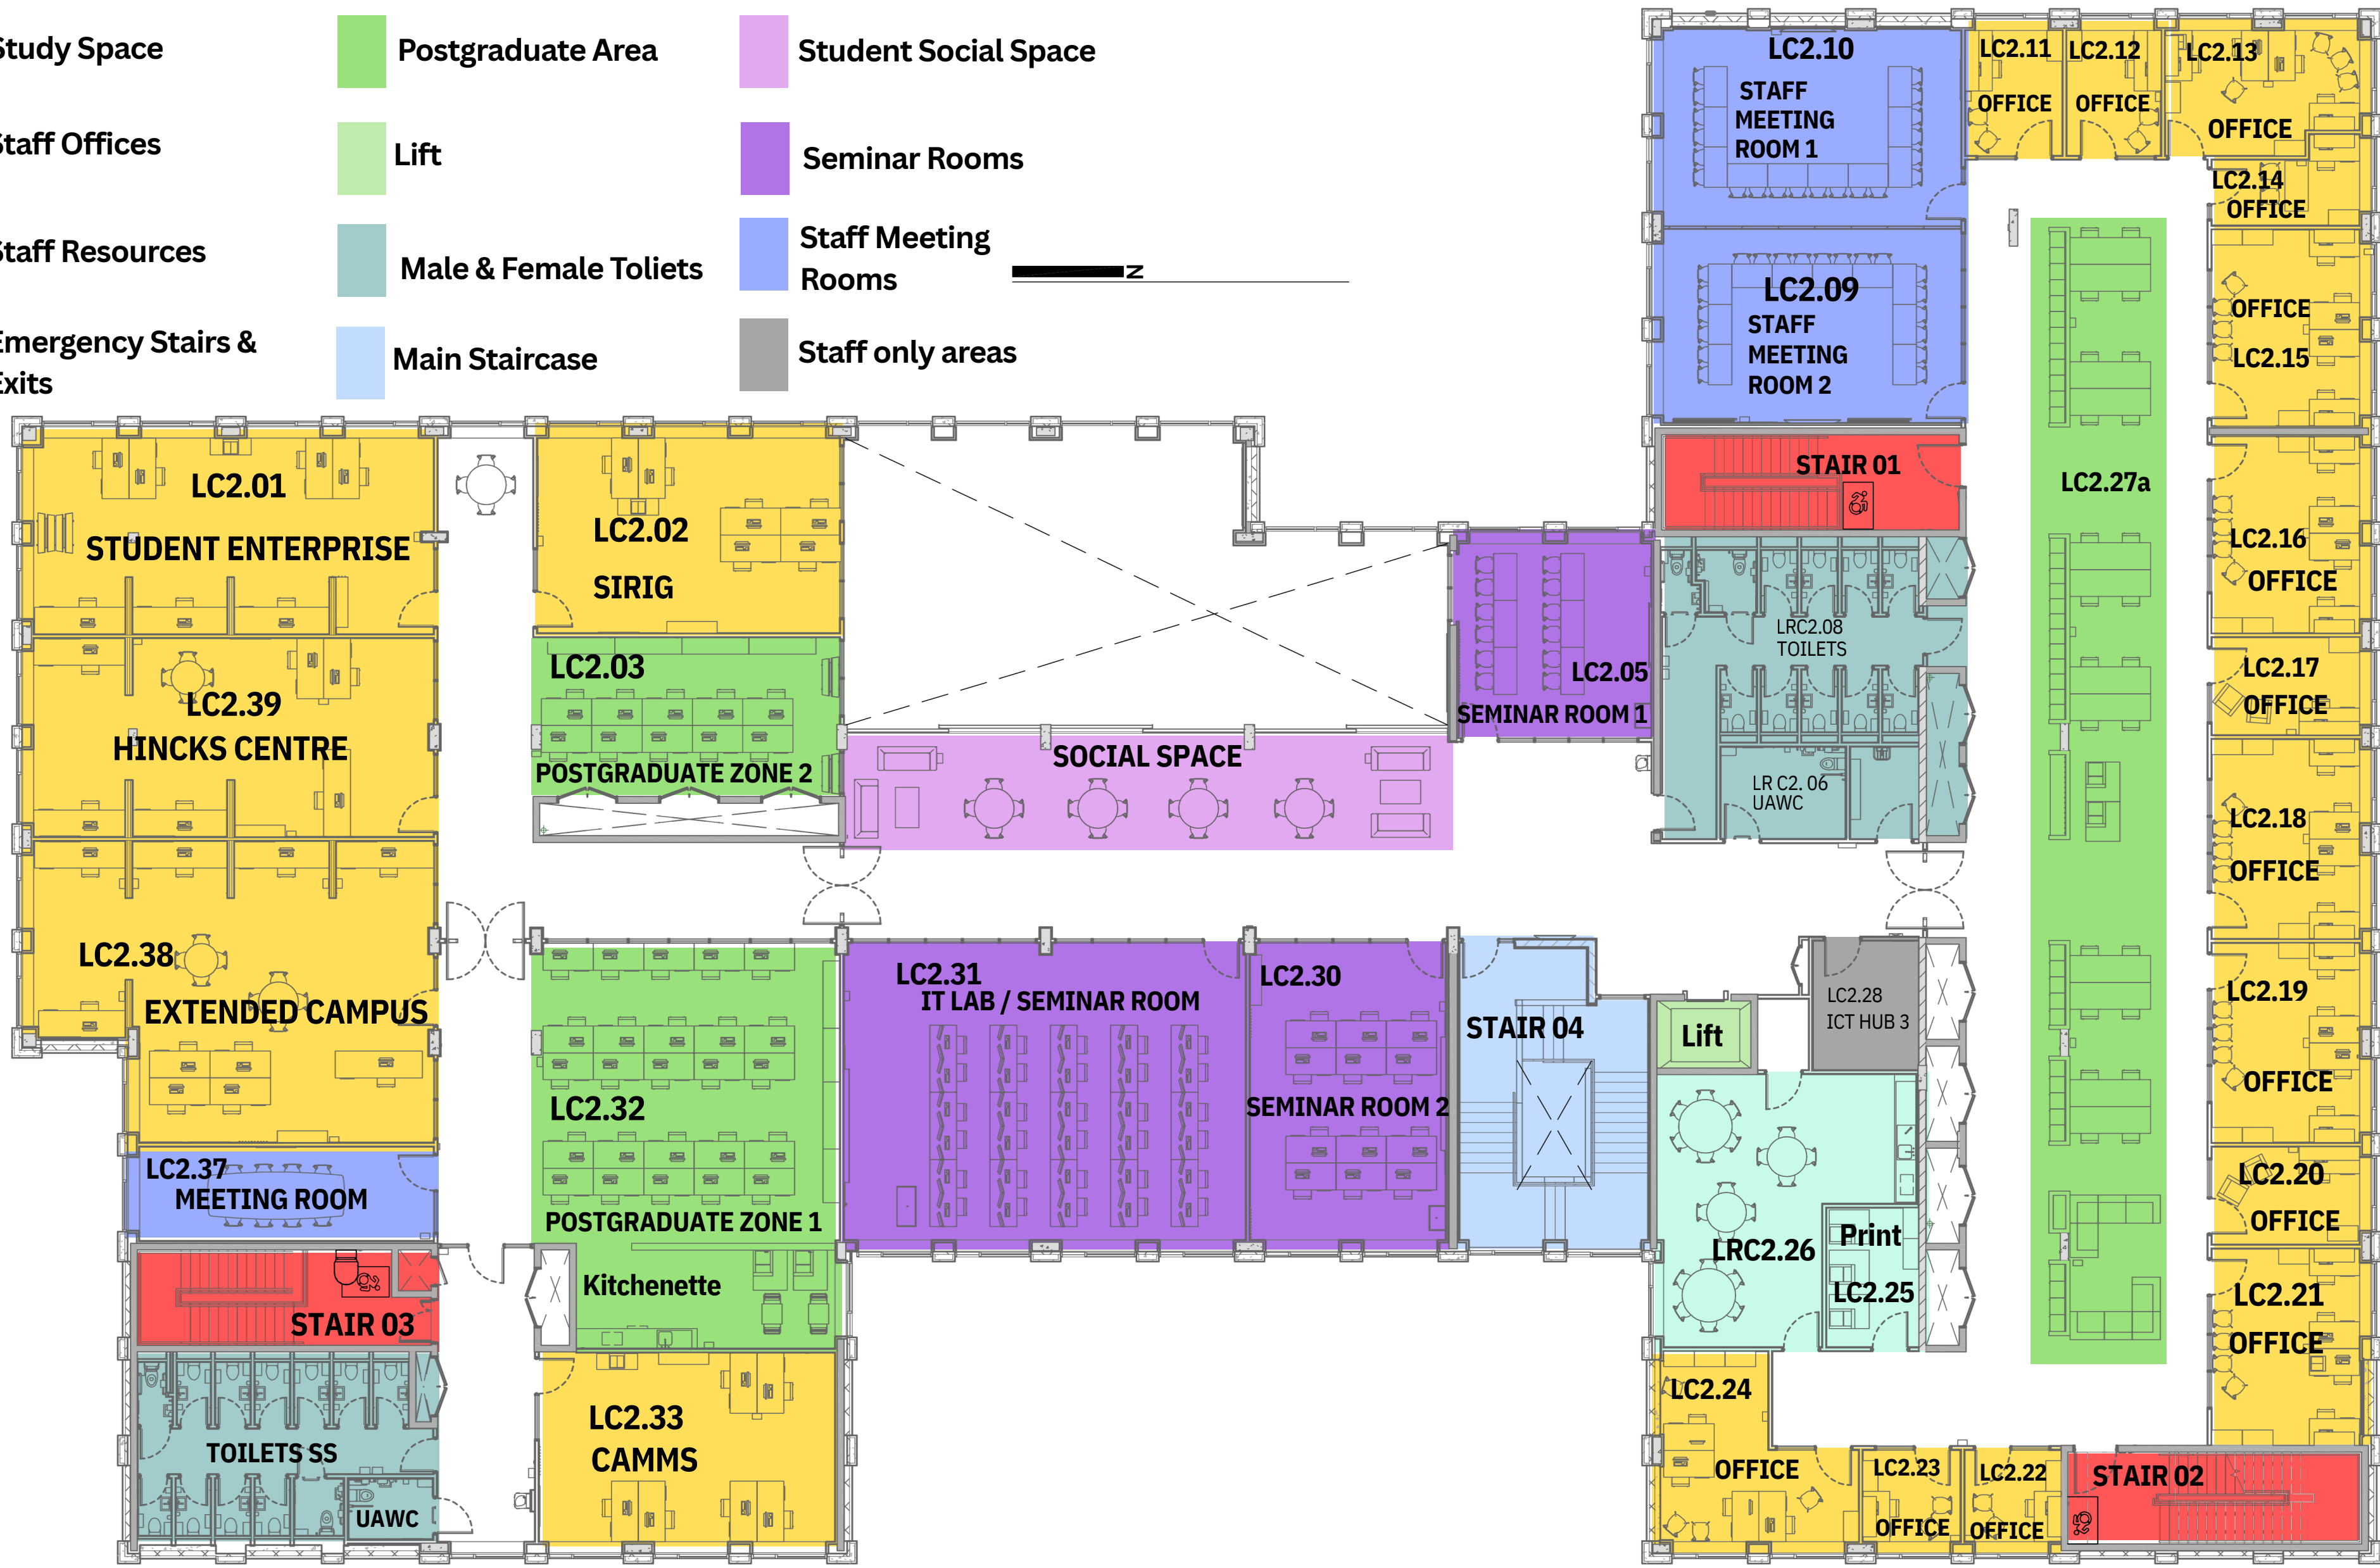

MTU LE CHÉILE SECOND FLOOR PLAN

scale 1:200 @ A3